

WATERS EDGE

9

8

7

6

5

4

3

2

1



0

2.30

2.30

4.60

R

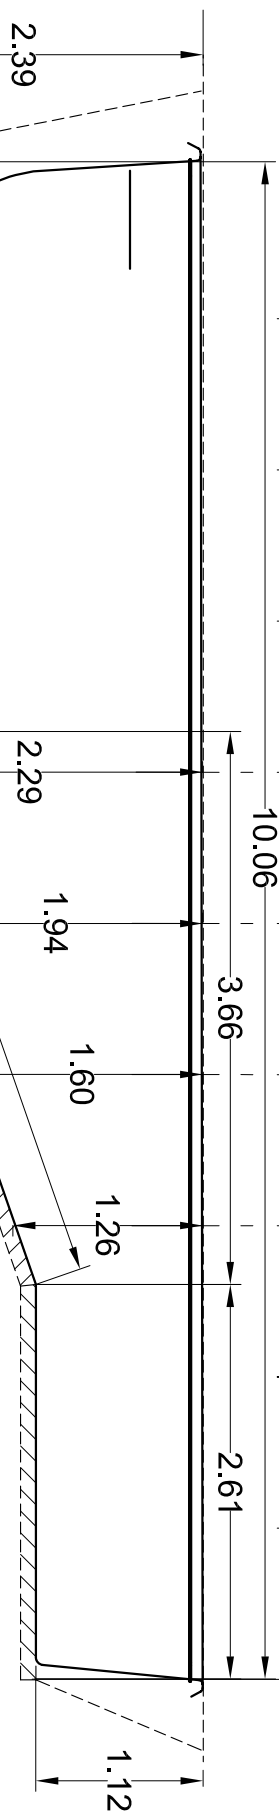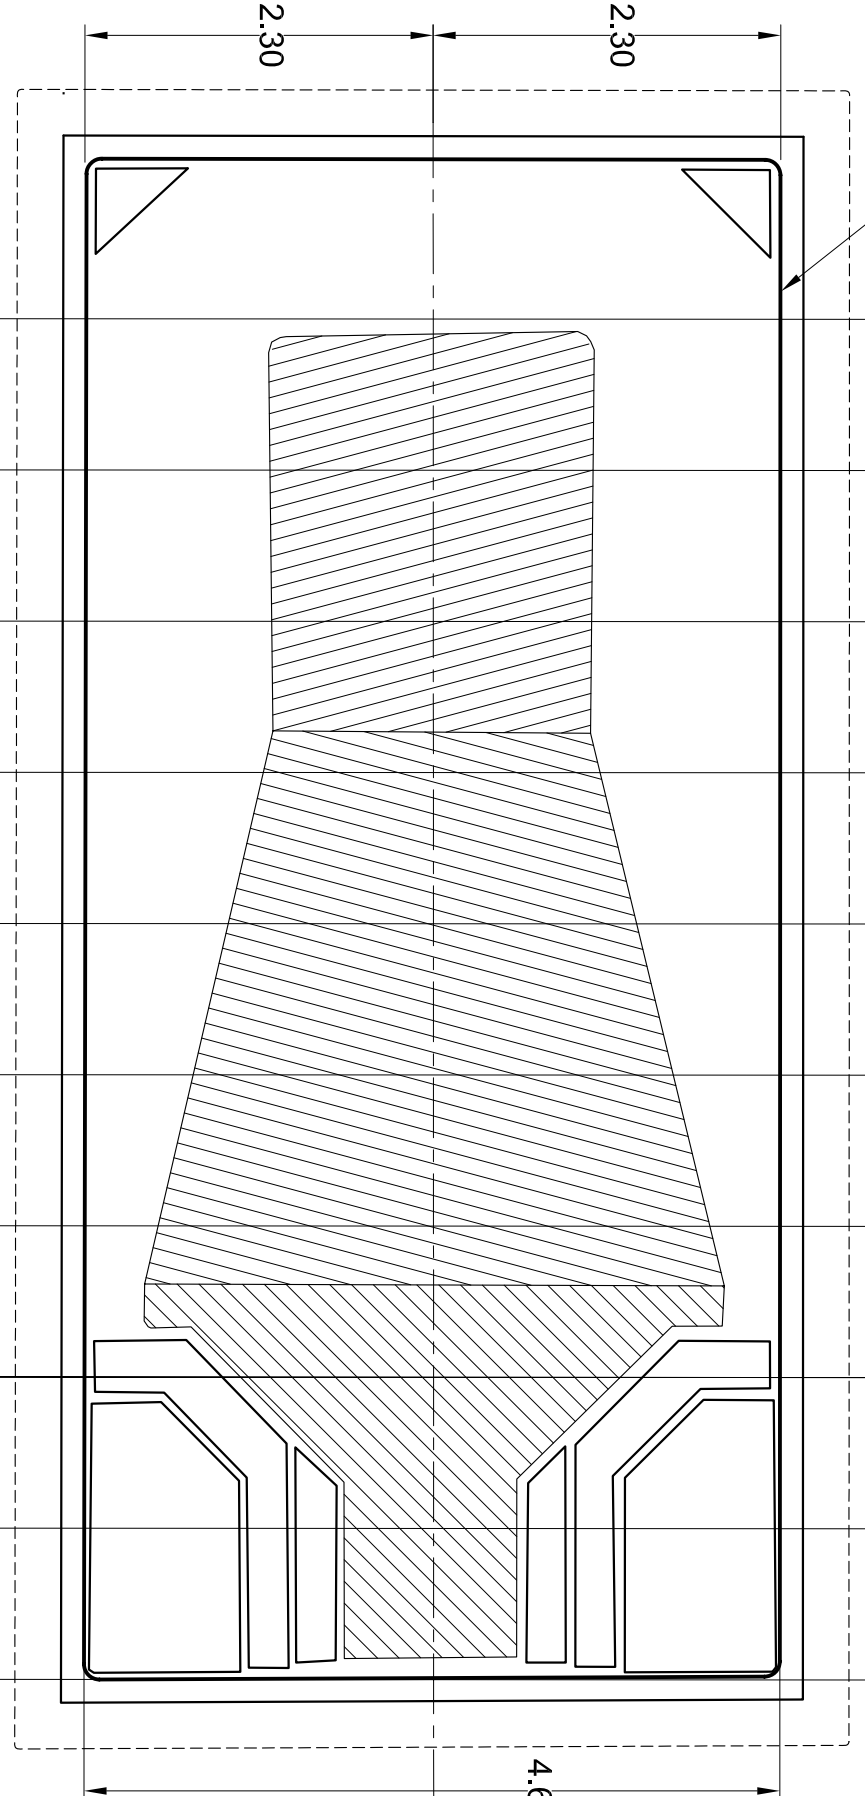

0.1 m SAND BED

WEIGHT: 1000 kgs
 AREA: 46.2 sq m
 PERIMETER: 29.3 m
 VOLUME: 66200 L

NIAGARA 577 - DIG PLAN

SCALE 50:1

DATE 06-16-10

DRAWN BY KLB

REVISION 01

ALL MEASUREMENTS AND QUANTITIES ARE BASED ON AVERAGES

ALL MEASUREMENTS TO WATERS EDGE - ADD PREFERRED OVERDIG