


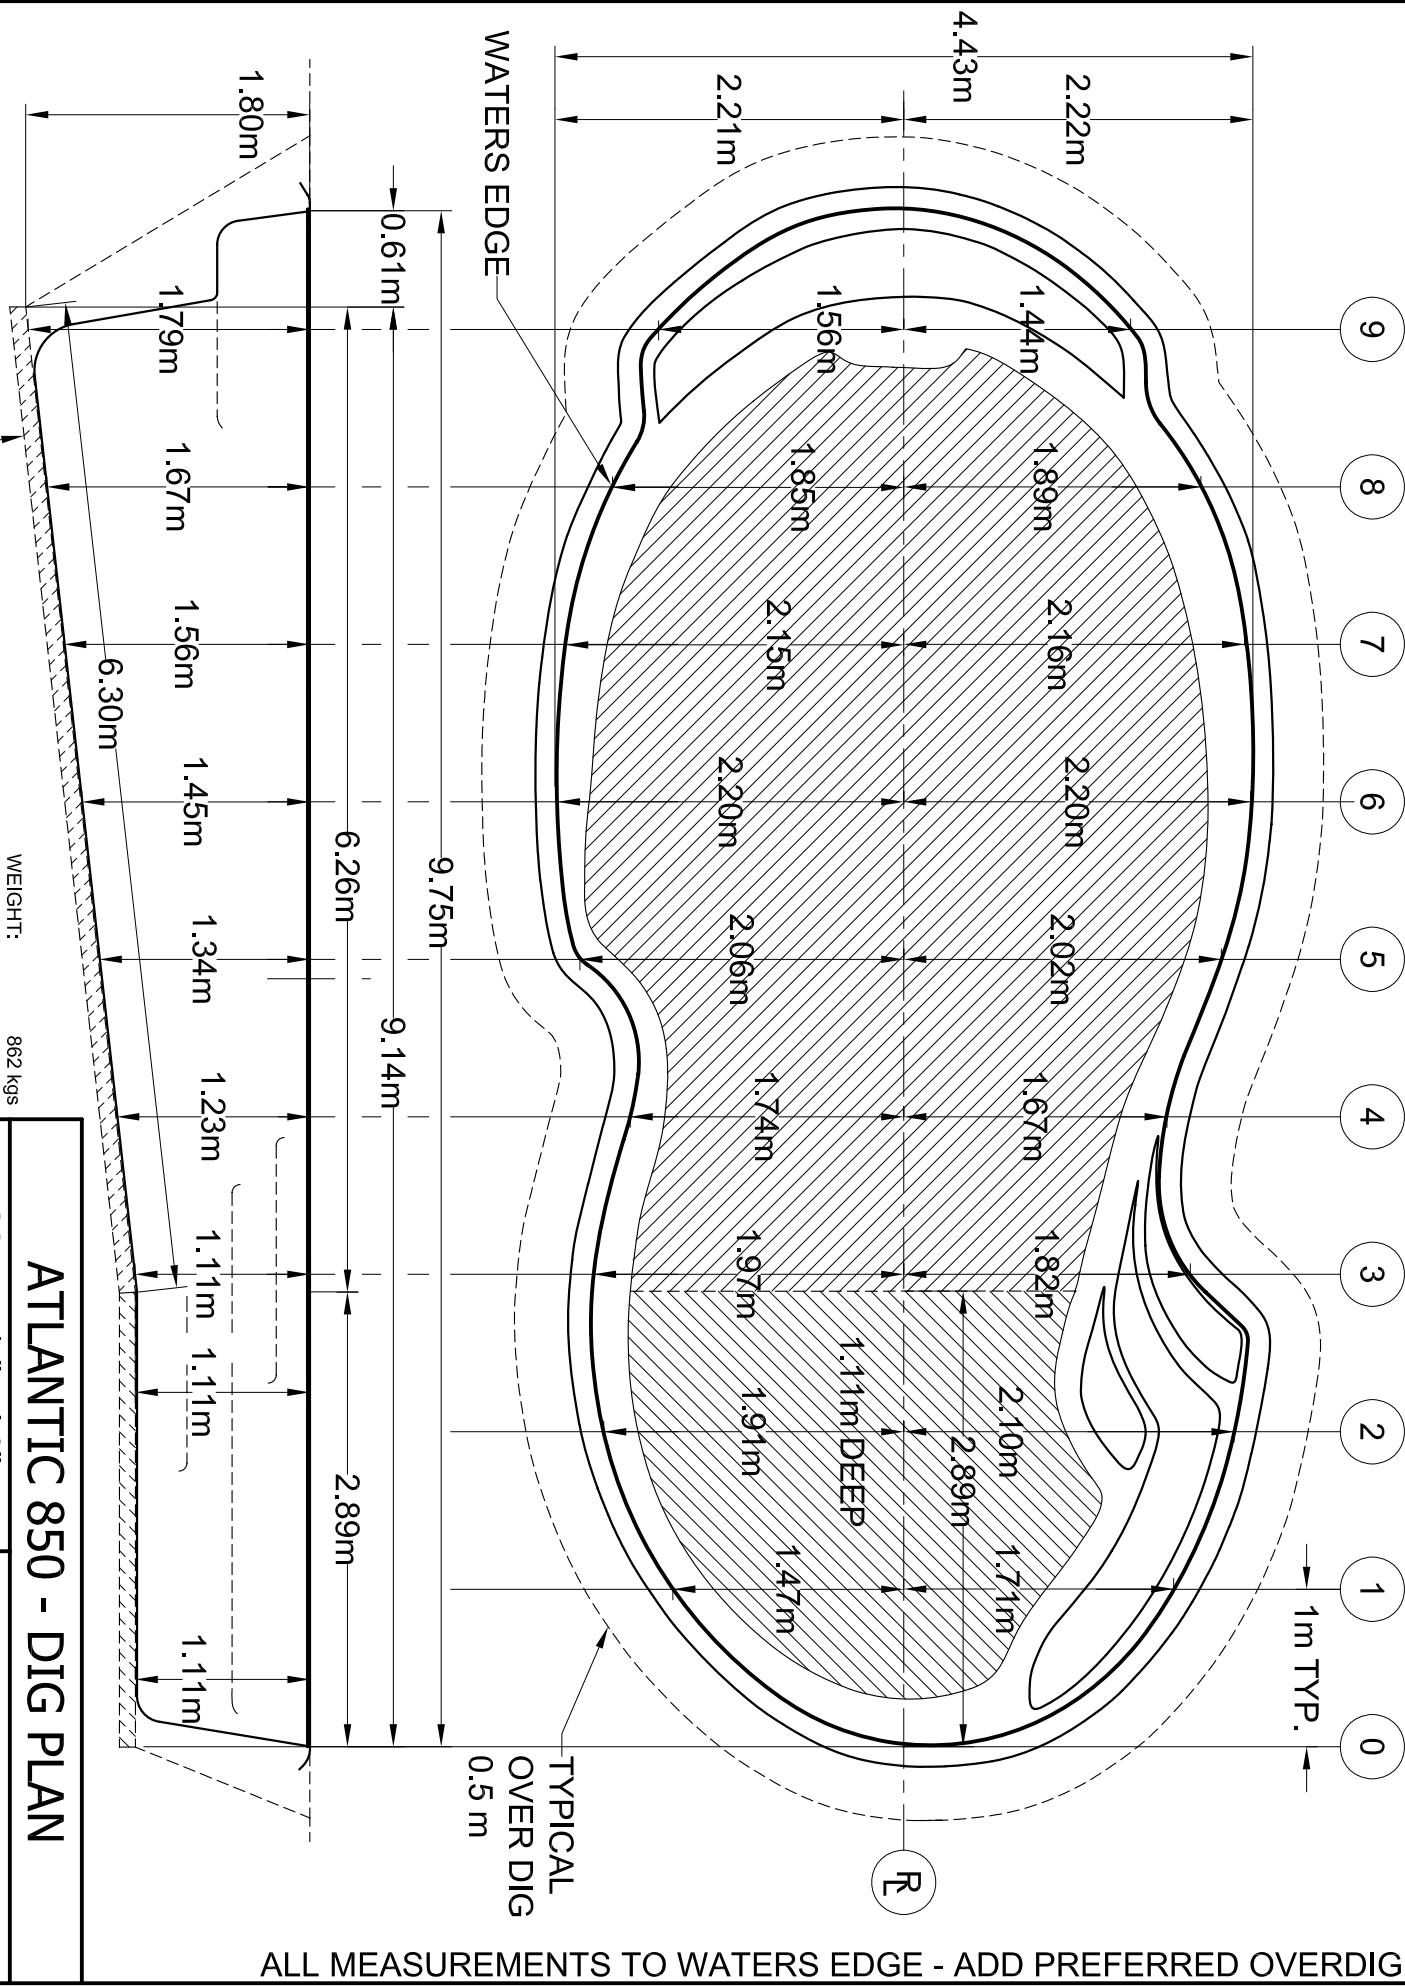

ALL MEASUREMENTS TO WATERS EDGE - ADD PREFERRED OVERDIG

ATLANTIC 850 - DIG PLAN

SCALE 1/4"=1'-0"


DATE 10-01-07

DRAWN BY KLB

REVISION 03

WEIGHT: 862 kgs
AREA: 34.8 sq m
PERIMETER: 22.4 m
VOLUME: 39400 l

ALL MEASUREMENTS AND QUANTITIES ARE BASED ON AVERAGES

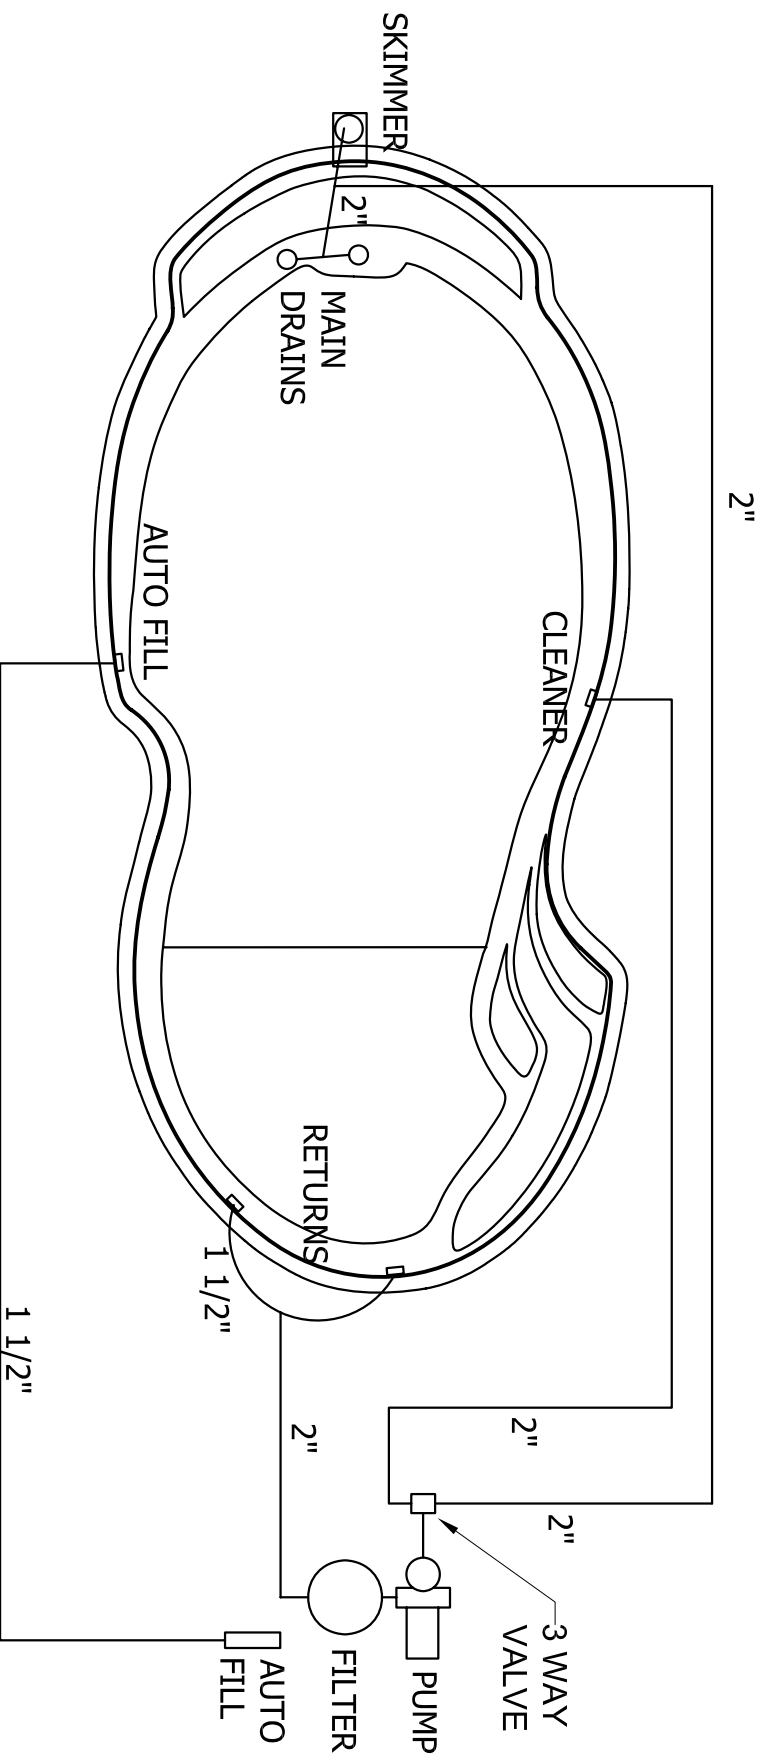

ATLANTIC - PLUMBING

NOT TO SCALE

DATE 04-20-07

DRAWN BY KLB

REVISION 01