


ALL MEASUREMENTS TO WATERS EDGE - ADD PREFERRED OVERDIG

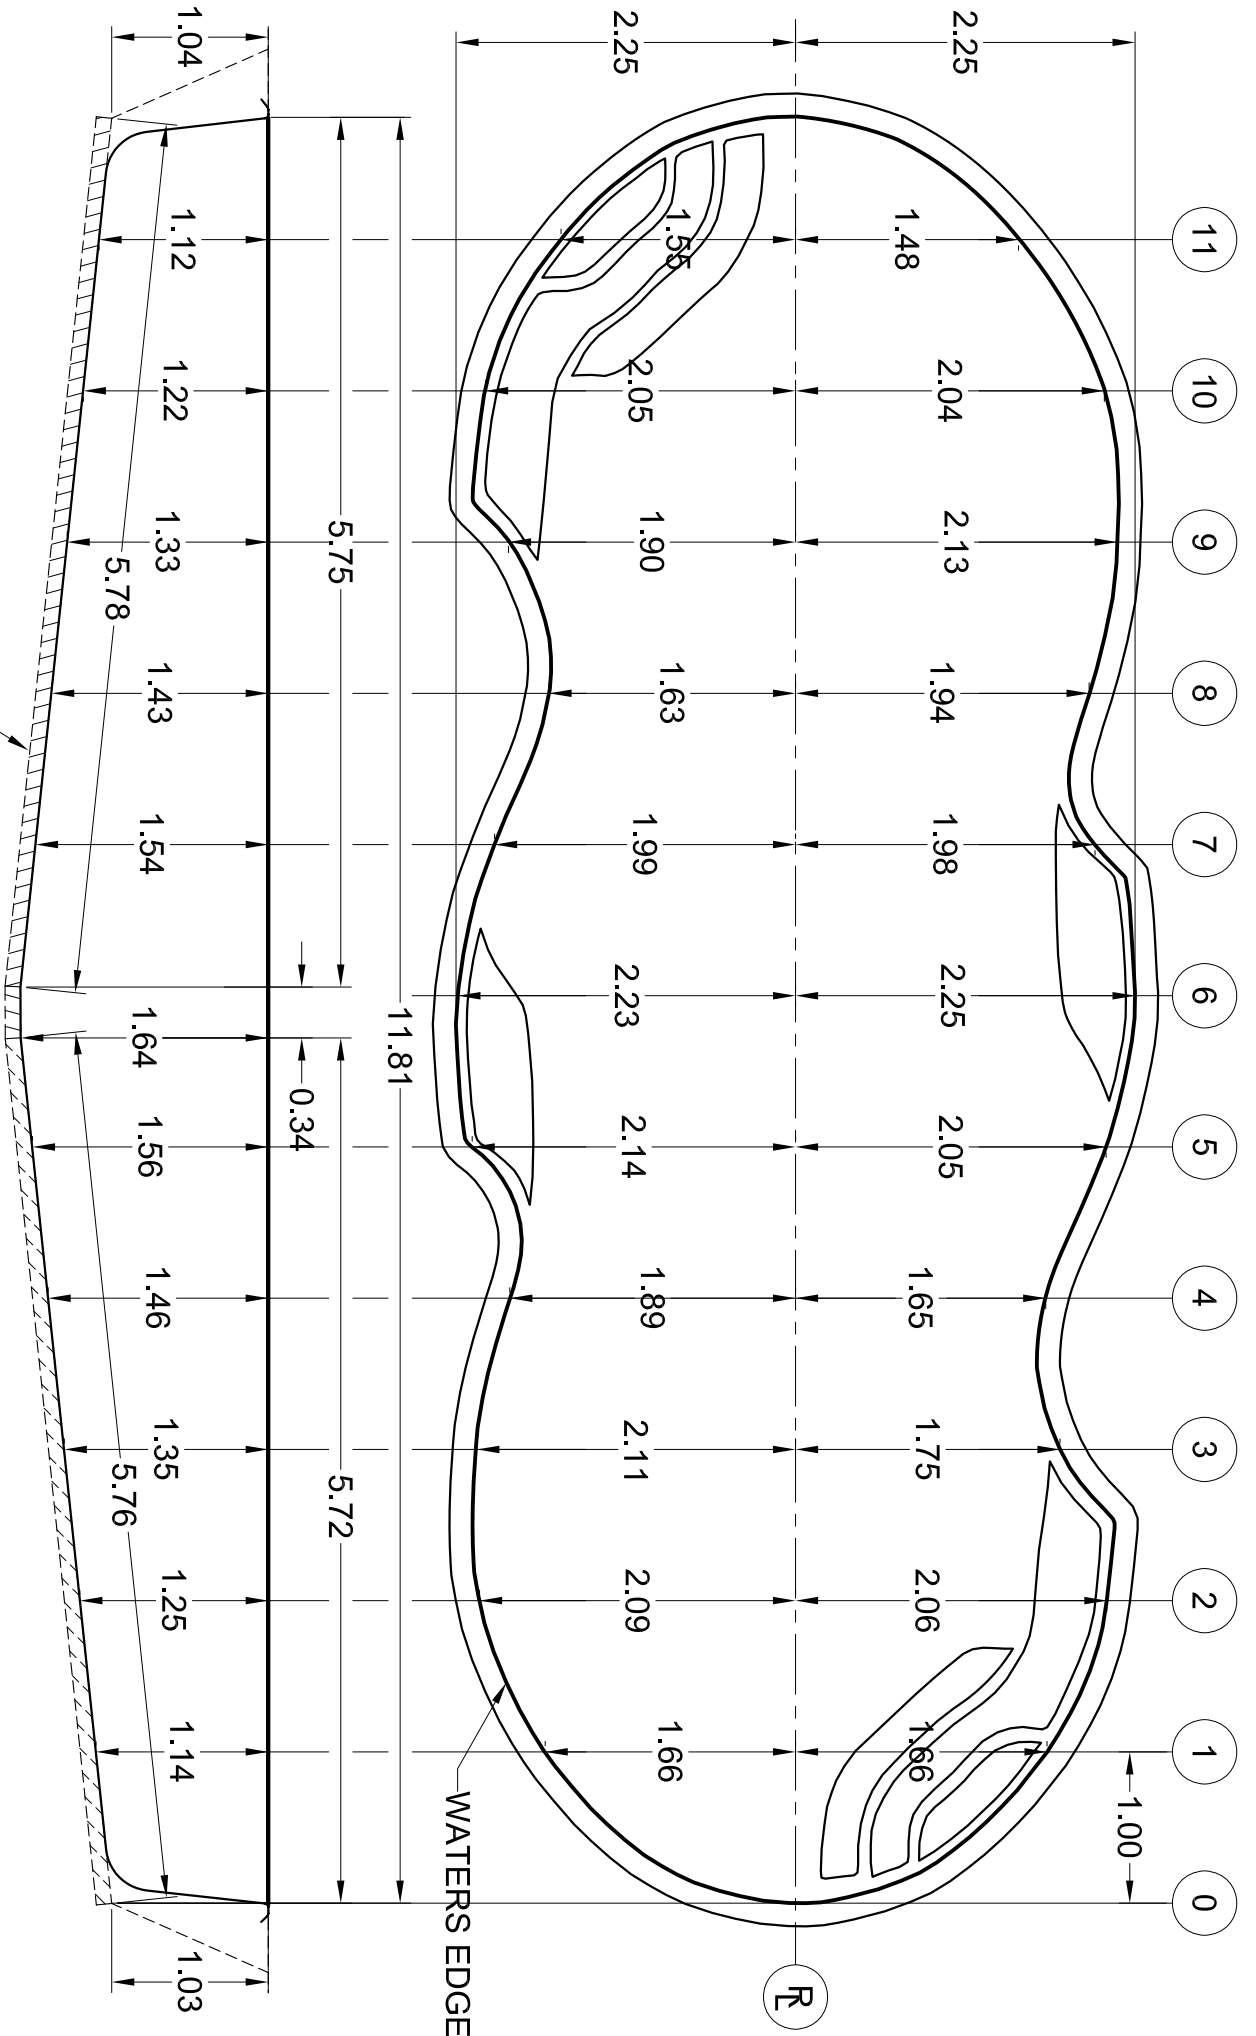

0.1m SAND BED

WATERS EDGE

WEIGHT: 10000 kg  
 AREA: 43.3 sq m  
 PERIMETER: 29.0 m  
 VOLUME: 53200 l

### MIRAGE 530 - DIG PLAN

SCALE 1:50

DATE 09-27-05

DRAWN BY KLB

REVISION 01

ALL MEASUREMENTS AND QUANTITIES ARE BASED ON AVERAGES