


ALL MEASUREMENTS TO WATERS EDGE - ADD PREFERRED OVERDIG

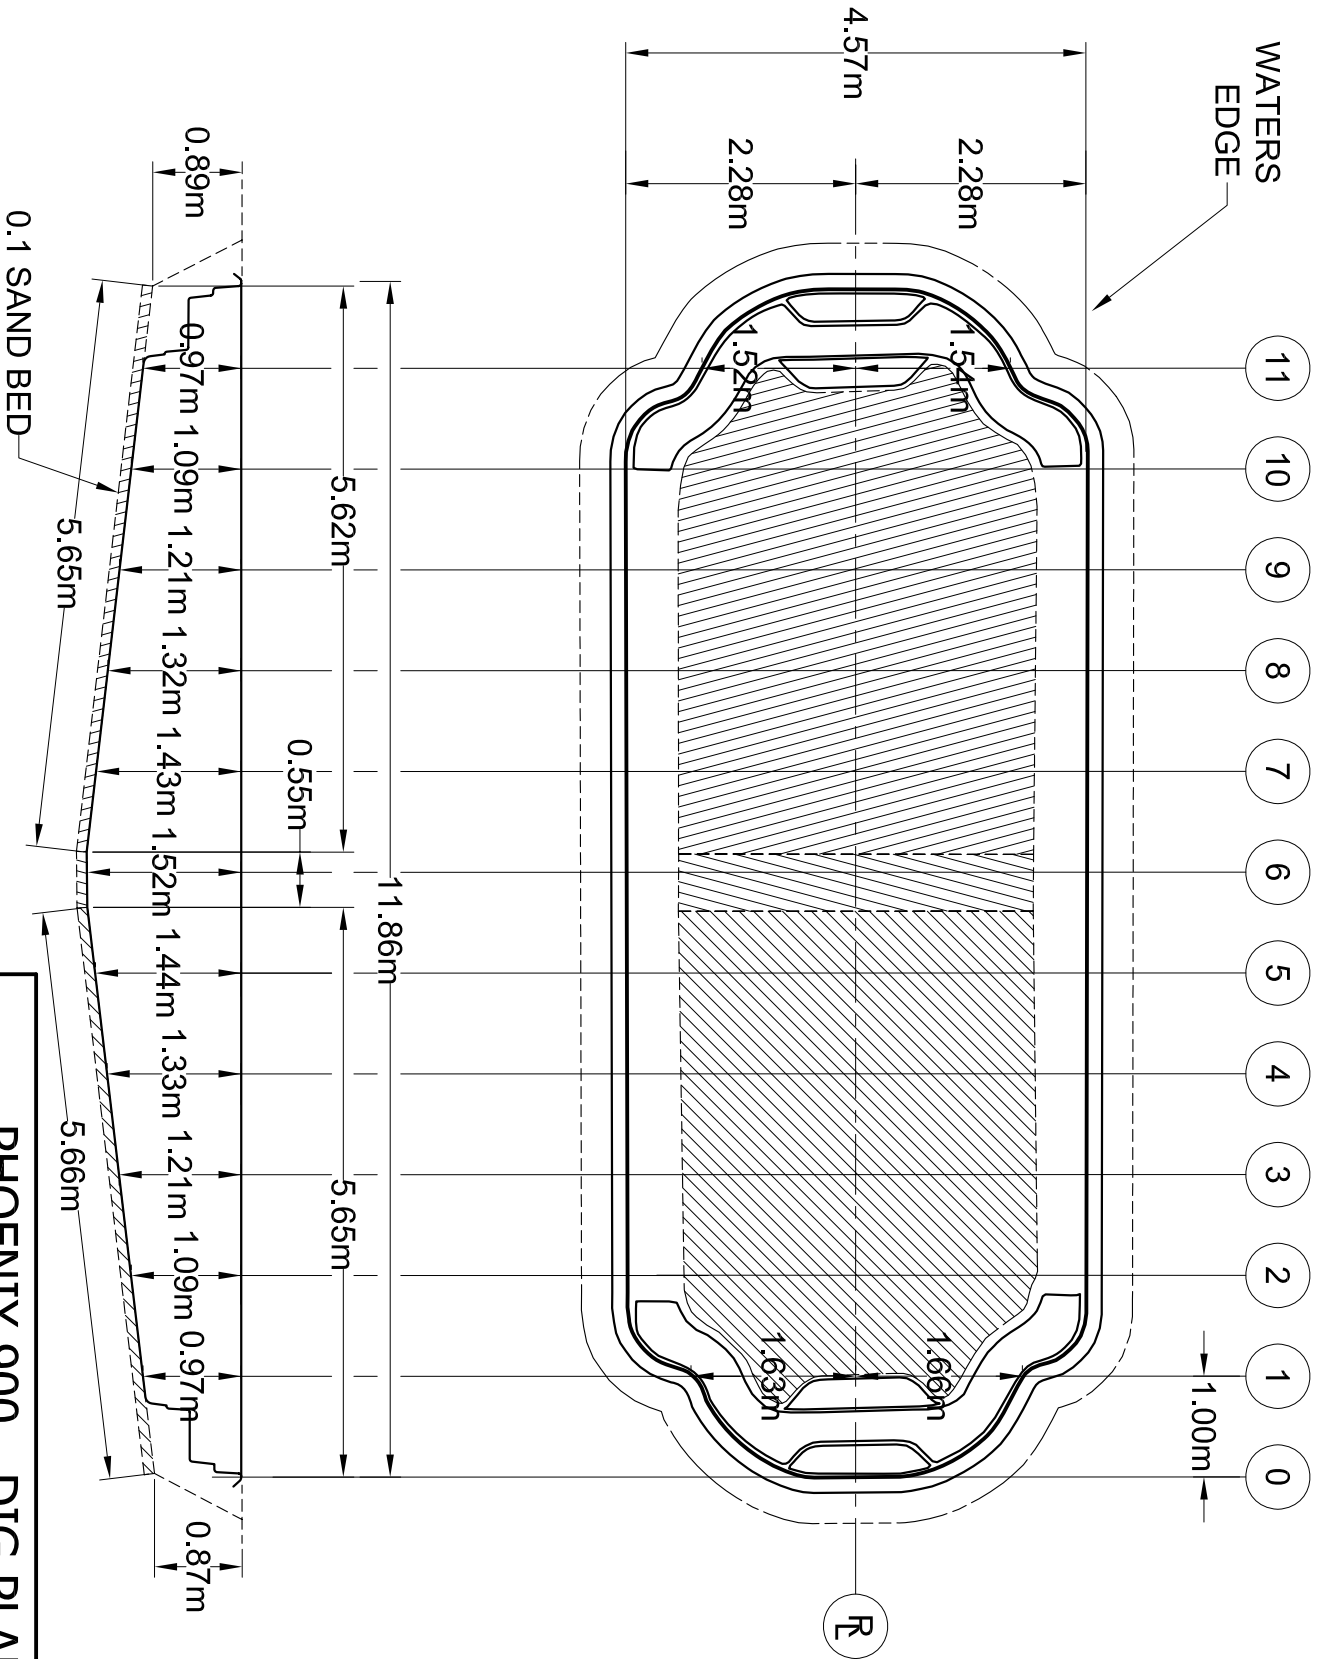

WEIGHT: 1130 kgs
AREA: 49.3 sq m
PERIMETER: 29.3 m
VOLUME: 54500 l

PHOENIX 900 - DIG PLAN

SCALE 1:75

DATE 04-29-11

DRAWN BY KLB

REVISION 01

ALL MEASUREMENTS AND QUANTITIES ARE BASED ON AVERAGES