


ALL MEASUREMENTS TO WATERS EDGE - ADD PREFERRED OVERDIG

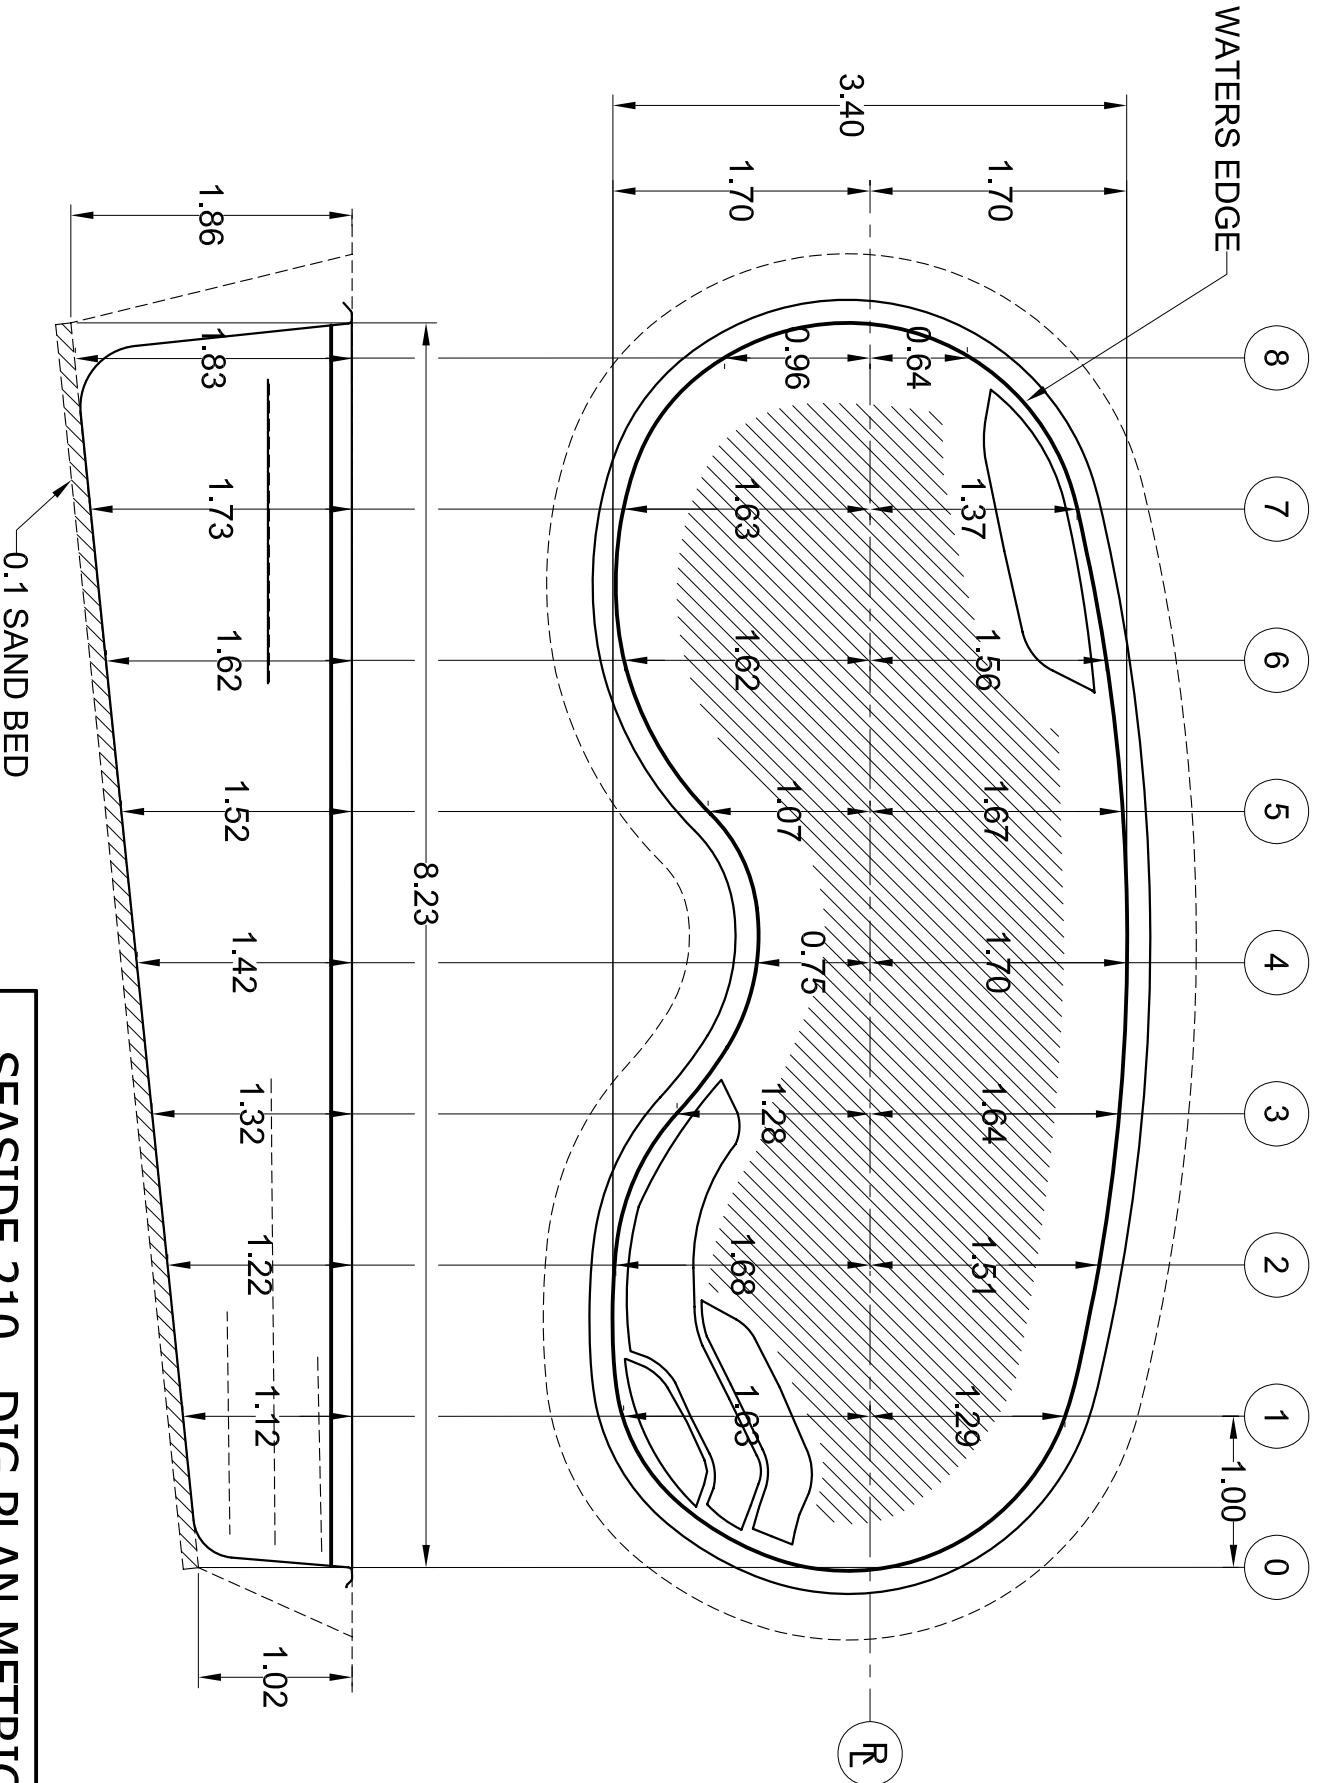

WEIGHT: 590 kgs  
 AREA: 22.5 sq m  
 PERIMETER: 20.7 m  
 VOLUME: 30300 l

### SEASIDE 210 - DIG PLAN METRIC

SCALE 1/4"=1'-0"

DATE 03-27-08

DRAWN BY KLB

REVISION 01

ALL MEASUREMENTS AND QUANTITIES ARE BASED ON AVERAGES